

SEE PLATE #12

SEE

ASHTON PLACE

HARDING ROAD

PLATE

BERGEN STREET

#4

SEE PLATE #5

ACKERMAN AVENUE

SEE PLATE #12

ACKERMAN AVENUE

MAPLE CLIFTON PLACE

WARREN PL.

LEHIGH PL.

AVENUE

ELIZABETH ST.

BROAD STREET

STREET

CONRAIL (FORMERLY PATERSON & RAMAPO BRANCH CLASS I)

S. HIGHWOOD AVENUE

SOUTH HIGHWOOD AVE.

WOOD STREET

HENRY STREET

EDWARD STREET

HIGH STREET

VILLAGE OF RIDGEWOOD

SEE PLATE #12


PARK AVENUE

HIGHWOOD AVENUE

VILLAGE OF RIDGEWOOD

LINDEN STREET

CARLISLE TERRACE

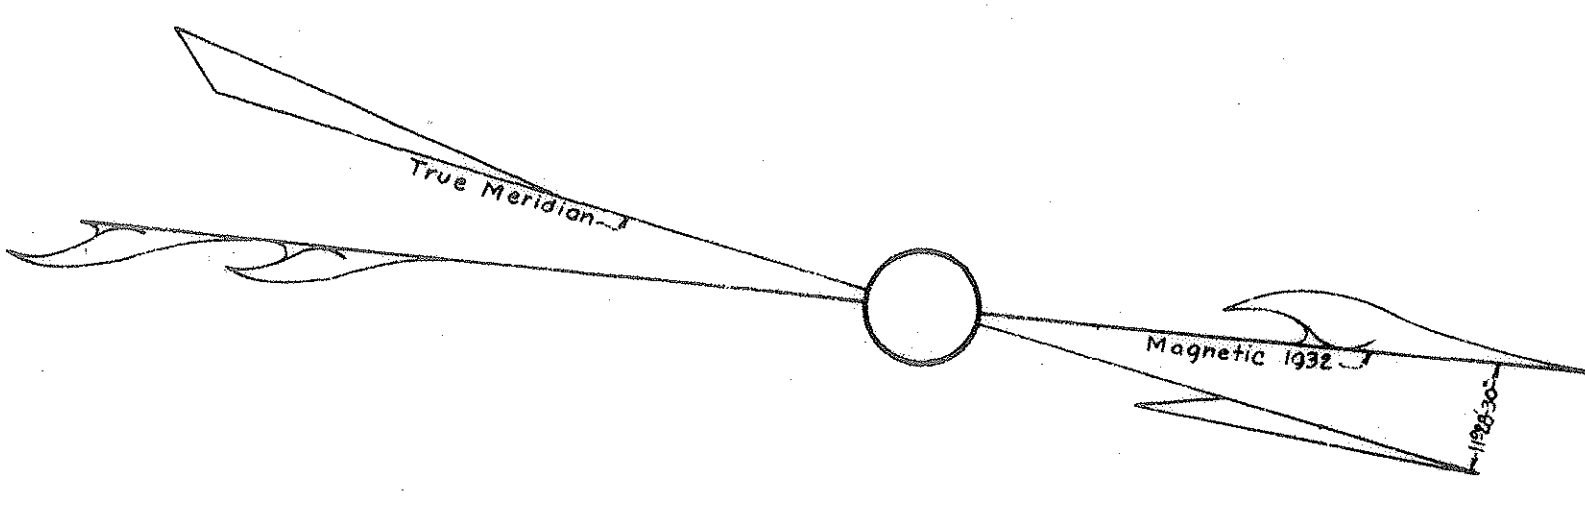

TAX MAP
BOROUGH OF GLEN ROCK
 BERGEN COUNTY NEW JERSEY
 SCALE 1" = 100' MARCH 1, 1932
FRANK M. EVANS
 96 RODNEY STREET
 GLEN ROCK, N.J.